


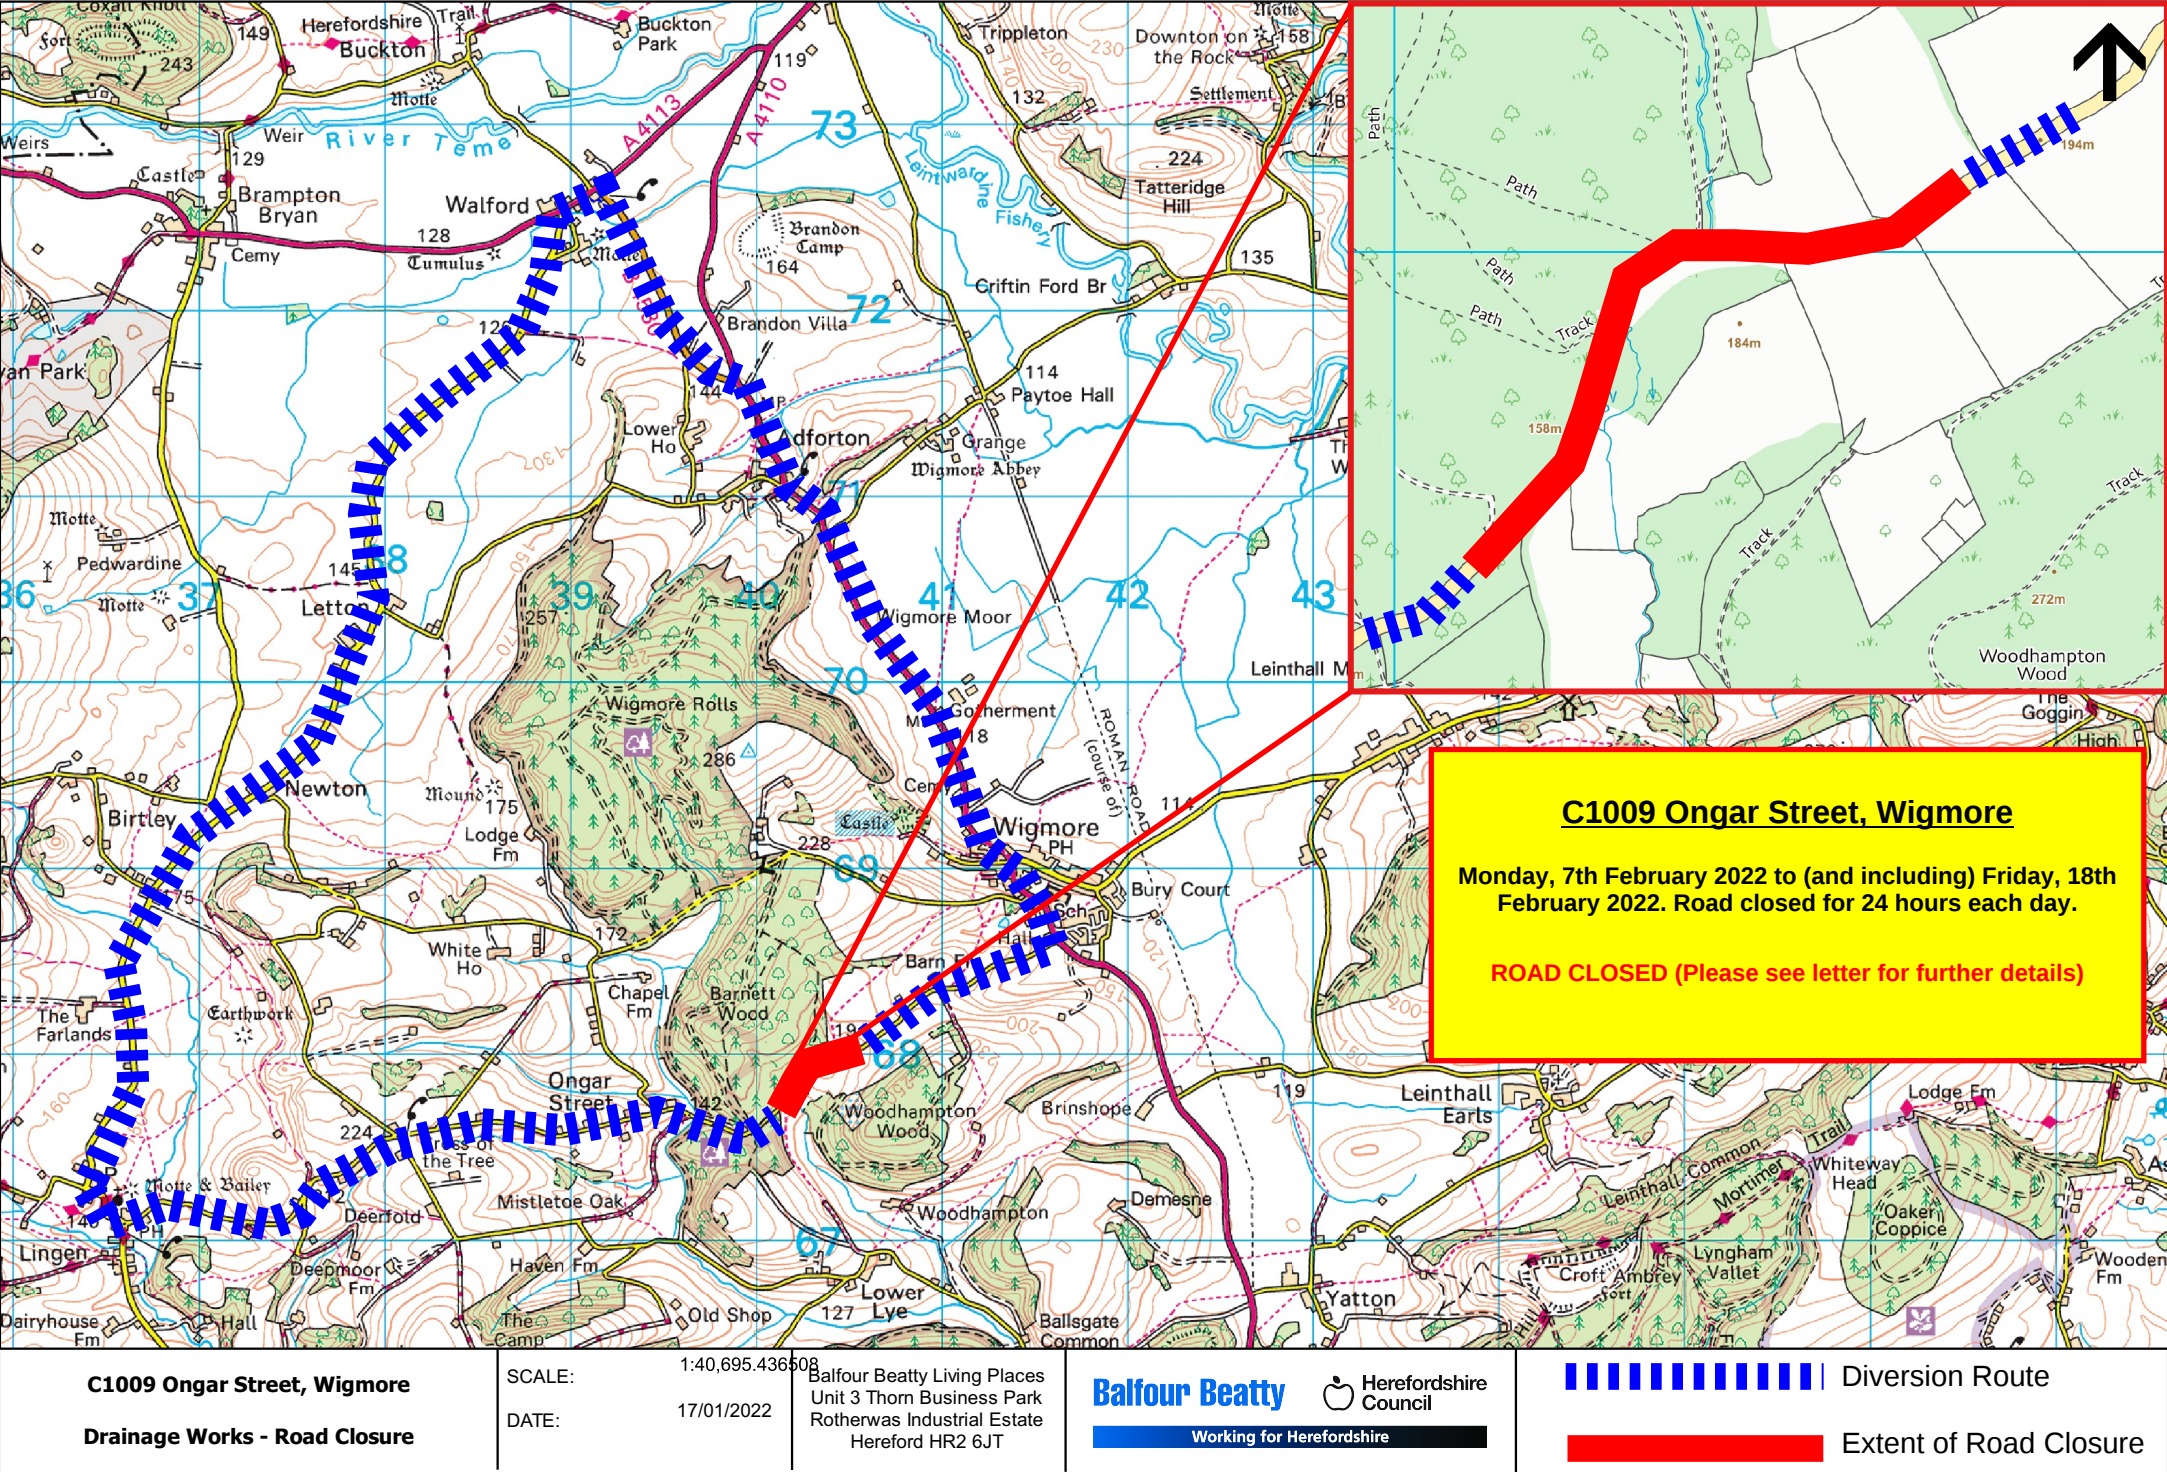

C1009 Ongar Street, Wigmore
Drainage Works - Road Closure

SCALE: 1:40,695.436508
DATE: 17/01/2022

Balfour Beatty Living Places
Unit 3 Thorn Business Park
Rotherwas Industrial Estate
Hereford HR2 6JT

Balfour Beatty Herefordshire Council
Working for Herefordshire

 Diversion Route
 Extent of Road Closure