


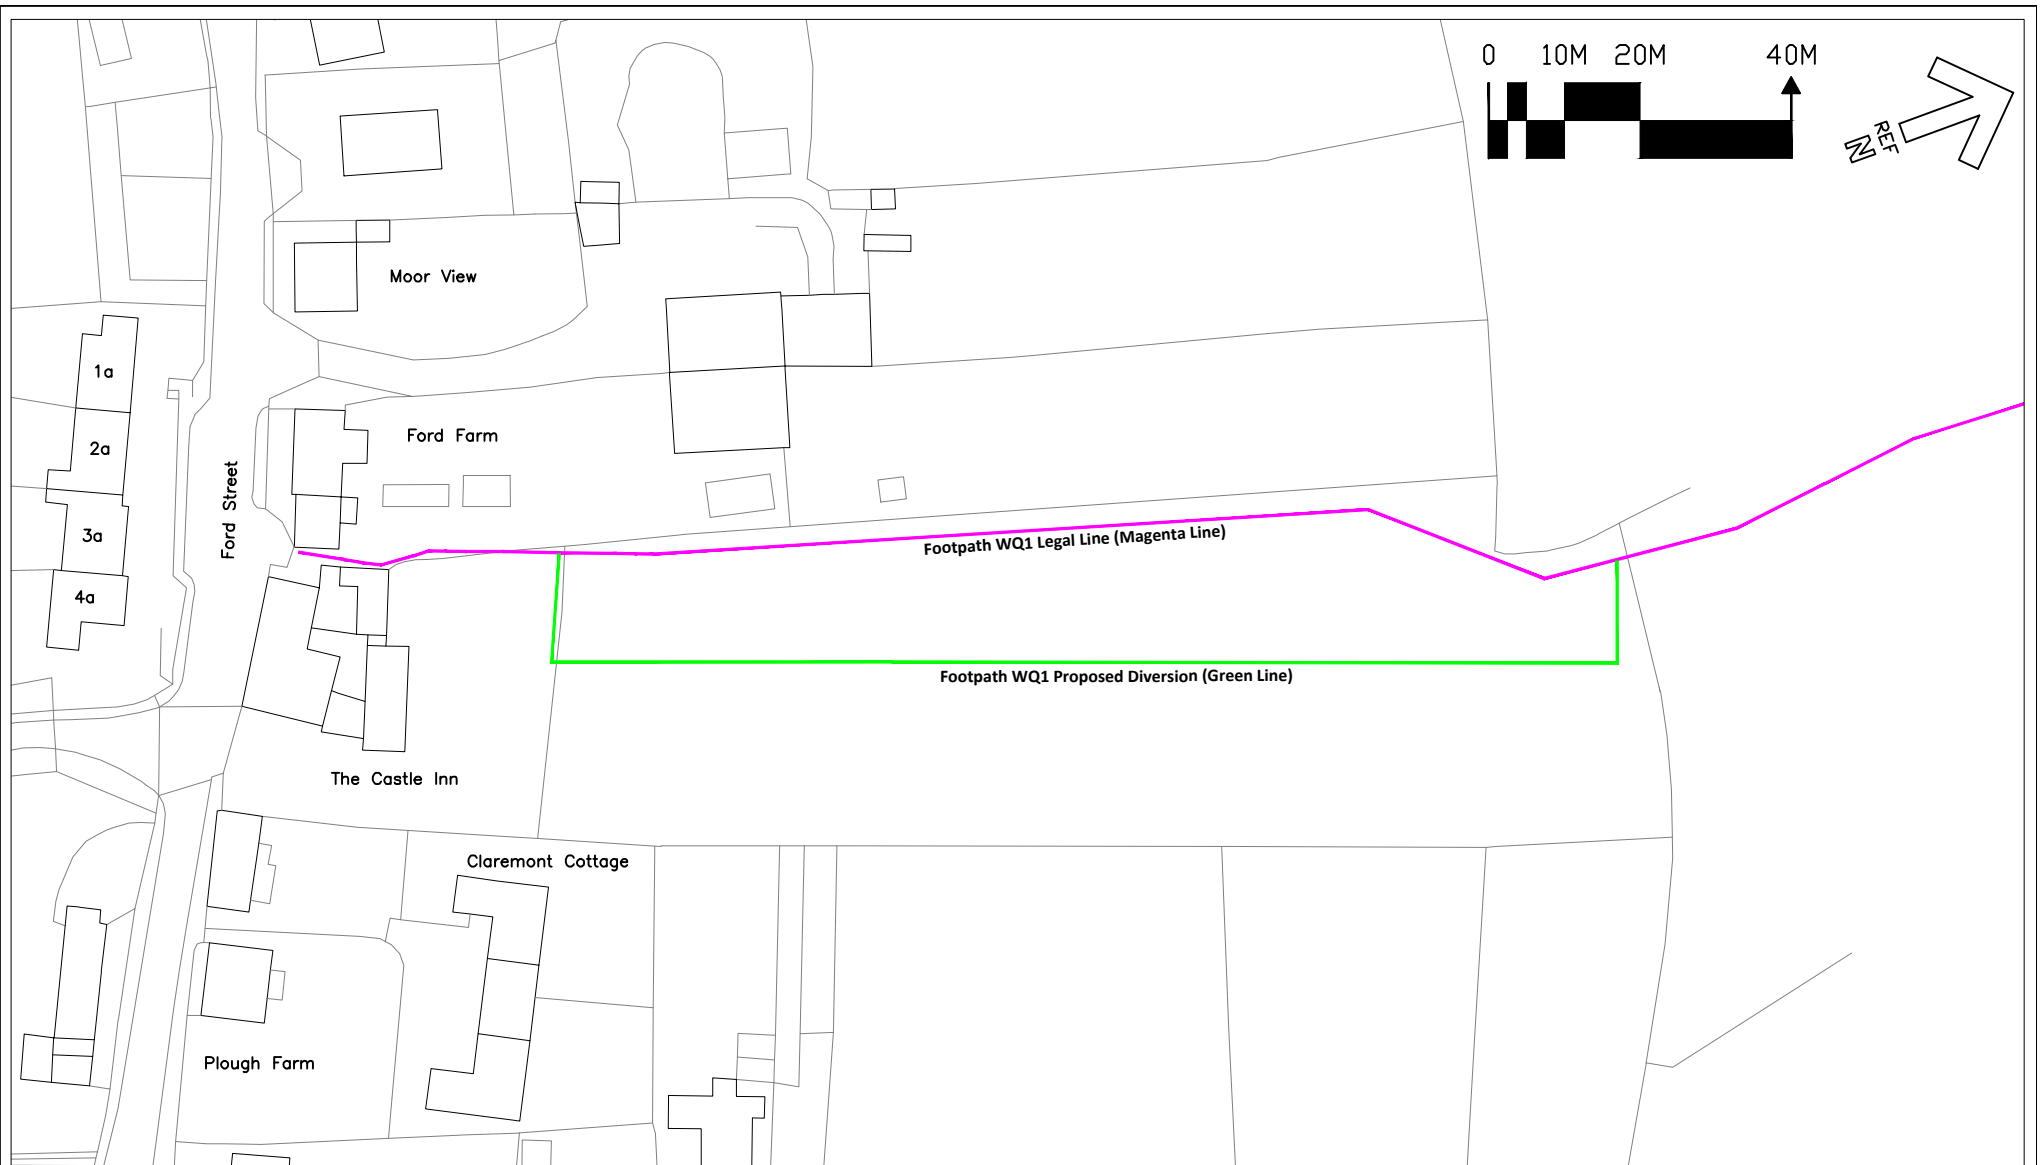

2 Snow Hill Birmingham B4 6GA
info@flow-consult.co.uk

project

PROW Footpath WQ1 Diversion
Wigmore, Leominster

title

Footpath WQ1 Diversion Plan

scale

1:1000 @ A4

drawn by

JL

checked by

JC

date

Dec 22

cad file

FCL0171

drawing number

FCL0171-01

rev.